
LAND SOUTH OF CHURCH ROAD

STEEP







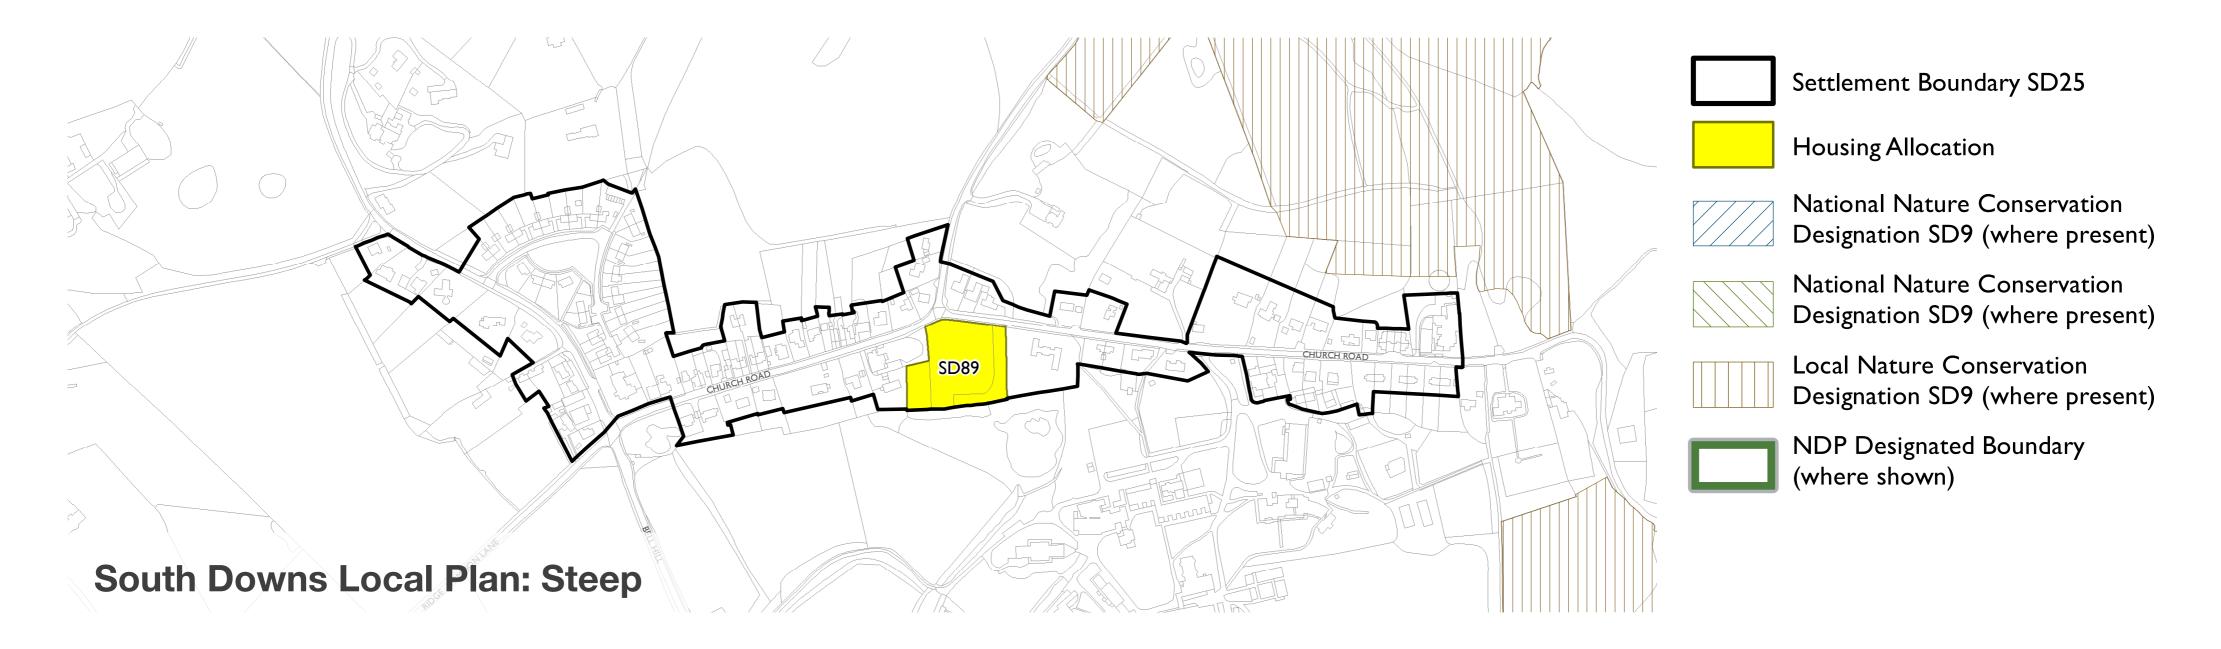

Background

In July 2019 the South Downs National Park Authority (SDNPA) adopted its Local Plan which allocated land at Church Road for residential development (between 8 and 12 homes) under Policy SD89.

Wilson Designer Homes engaged a team of expert technical and environmental consultants to undertake detailed analysis of the site in line with the SDNPA's landscape-led approach.

This background information is available to view online as part of the initial pre-application discussions with the SDNPA under the reference SDNP/21/05912/PRE.

Pre-application discussions with SDNPA concluded in Spring 2022 ahead of planned consultation events with the Local Community.

